


PLAN ON ACCOMMODATION BRIDGE

SCALE 1:100


- GENERAL NOTES**
1. THIS DRAWING IS FOR THE PURPOSE OF PLANNING CONSULTATION ONLY. CONFIRMATION OF DESIGN INCLUDING FINAL GEOMETRY IS SUBJECT TO DETAILED DESIGN.
 2. MAIN SPAN IS TO BE DESIGNED BY BISON BRIDGES.
 3. ALL DIMENSIONS ARE IN MILLIMETRES UNLESS OTHERWISE SPECIFIED.
 4. ALL COORDINATES ARE OSG36 UNLESS OTHERWISE SPECIFIED.
 5. ALL LEVELS ARE METRES ABOVE ORDNANCE DATUM NEWLYN UNLESS OTHERWISE SPECIFIED.
 6. ONLY WRITTEN DIMENSIONS SHALL BE USED. DO NOT SCALE.
 7. EXISTING SERVICES AND UTILITIES SHOWN ARE TO BE VERIFIED BY THE CONTRACTOR BEFORE COMMENCEMENT OF WORKS.

LEGEND
--- CONSTRUCTION JOINT

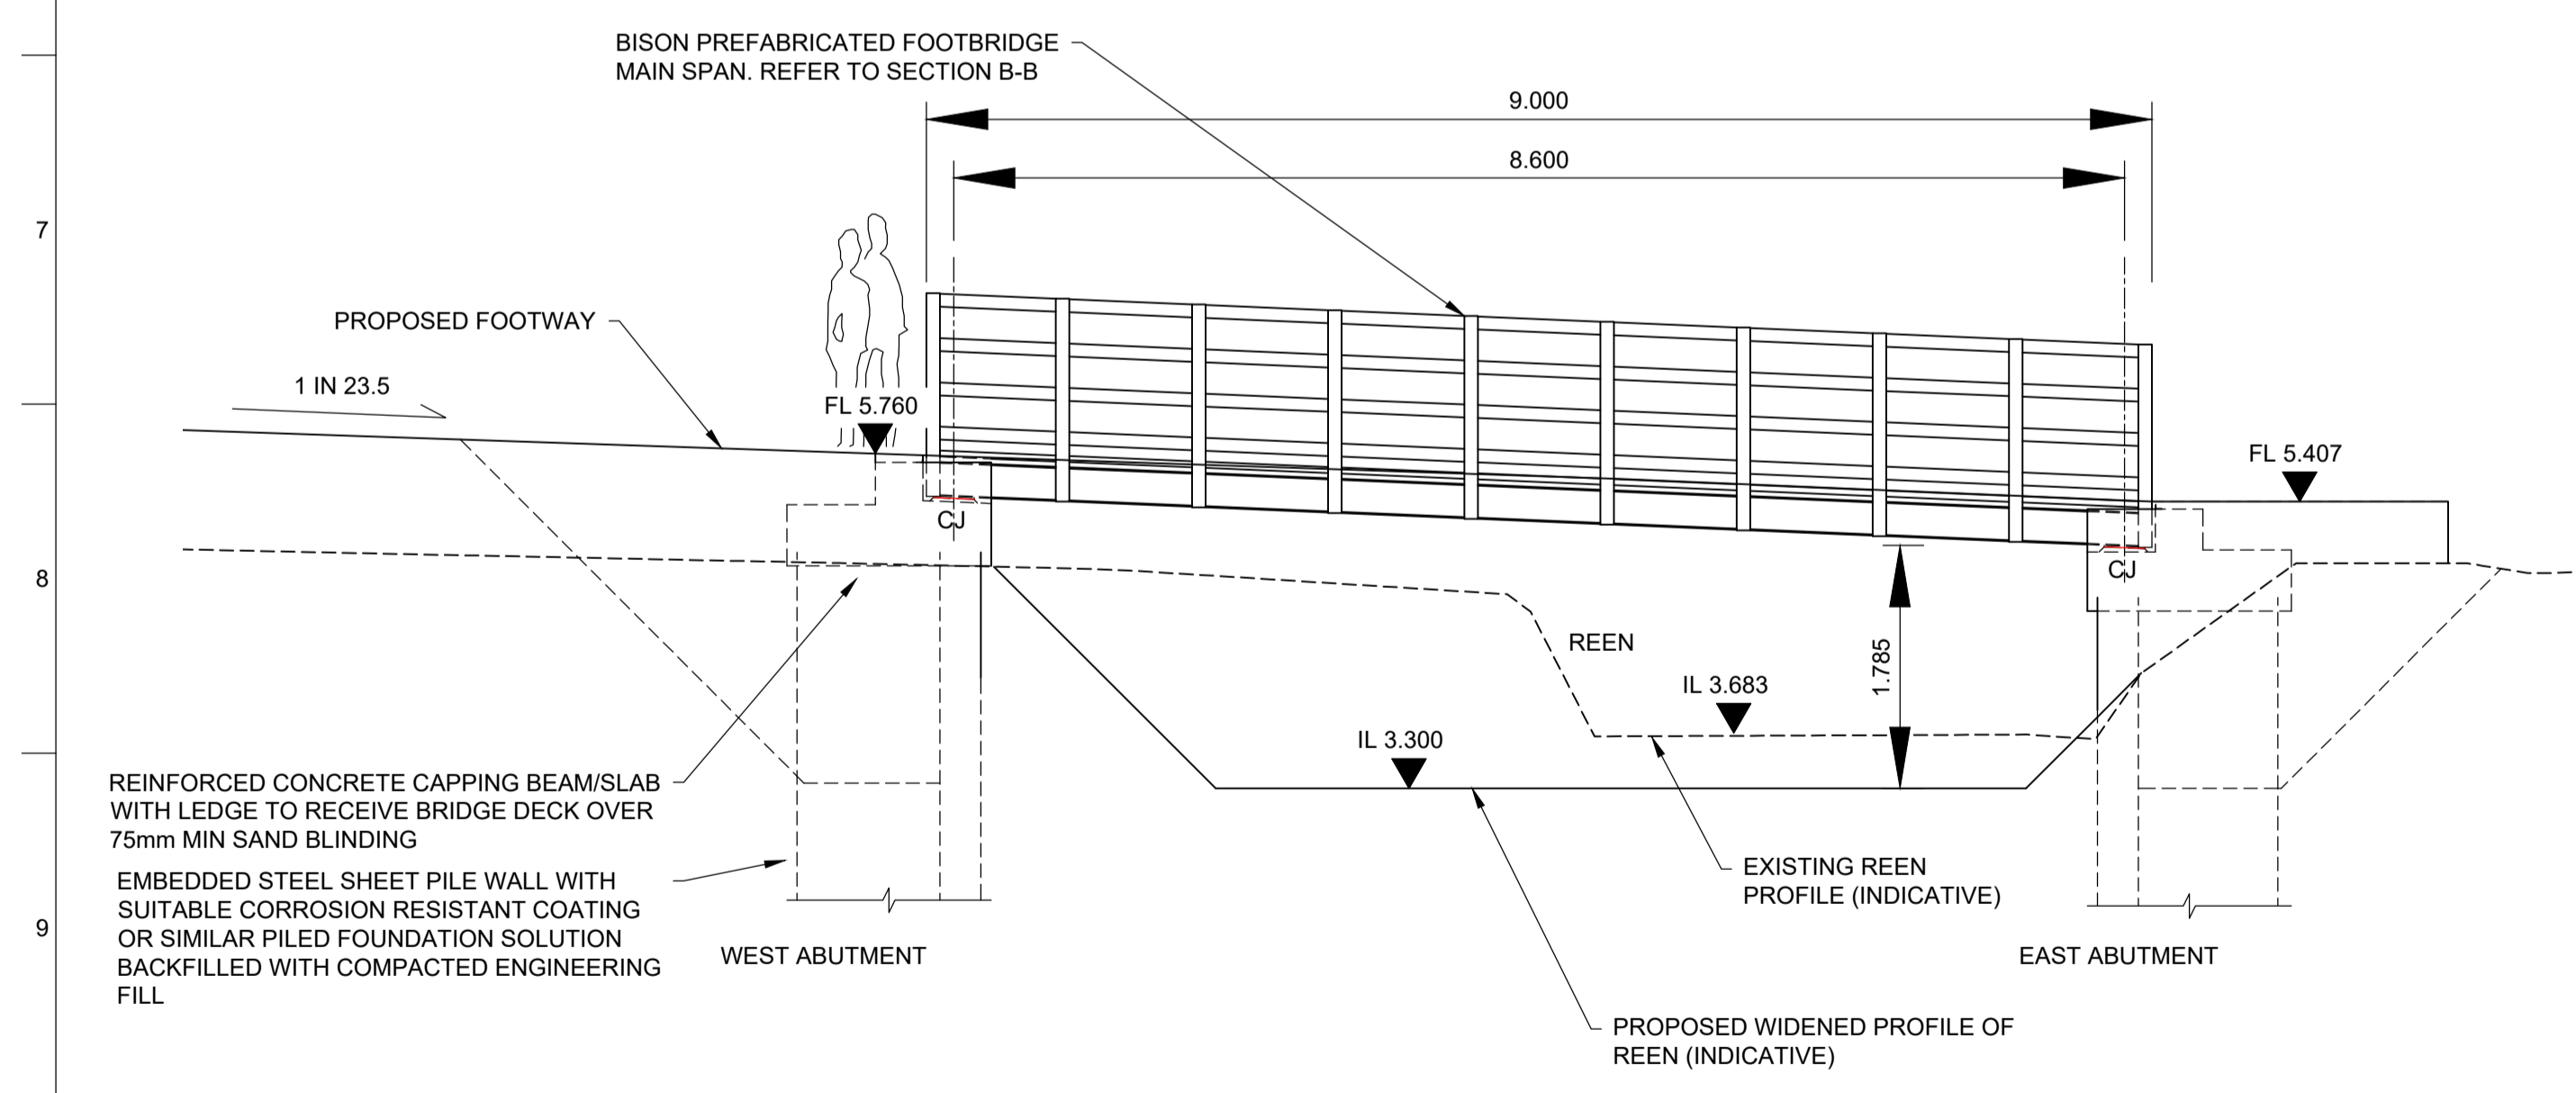

SECTION A-A ELEVATION ON MAIN SPAN

SCALE 1:50

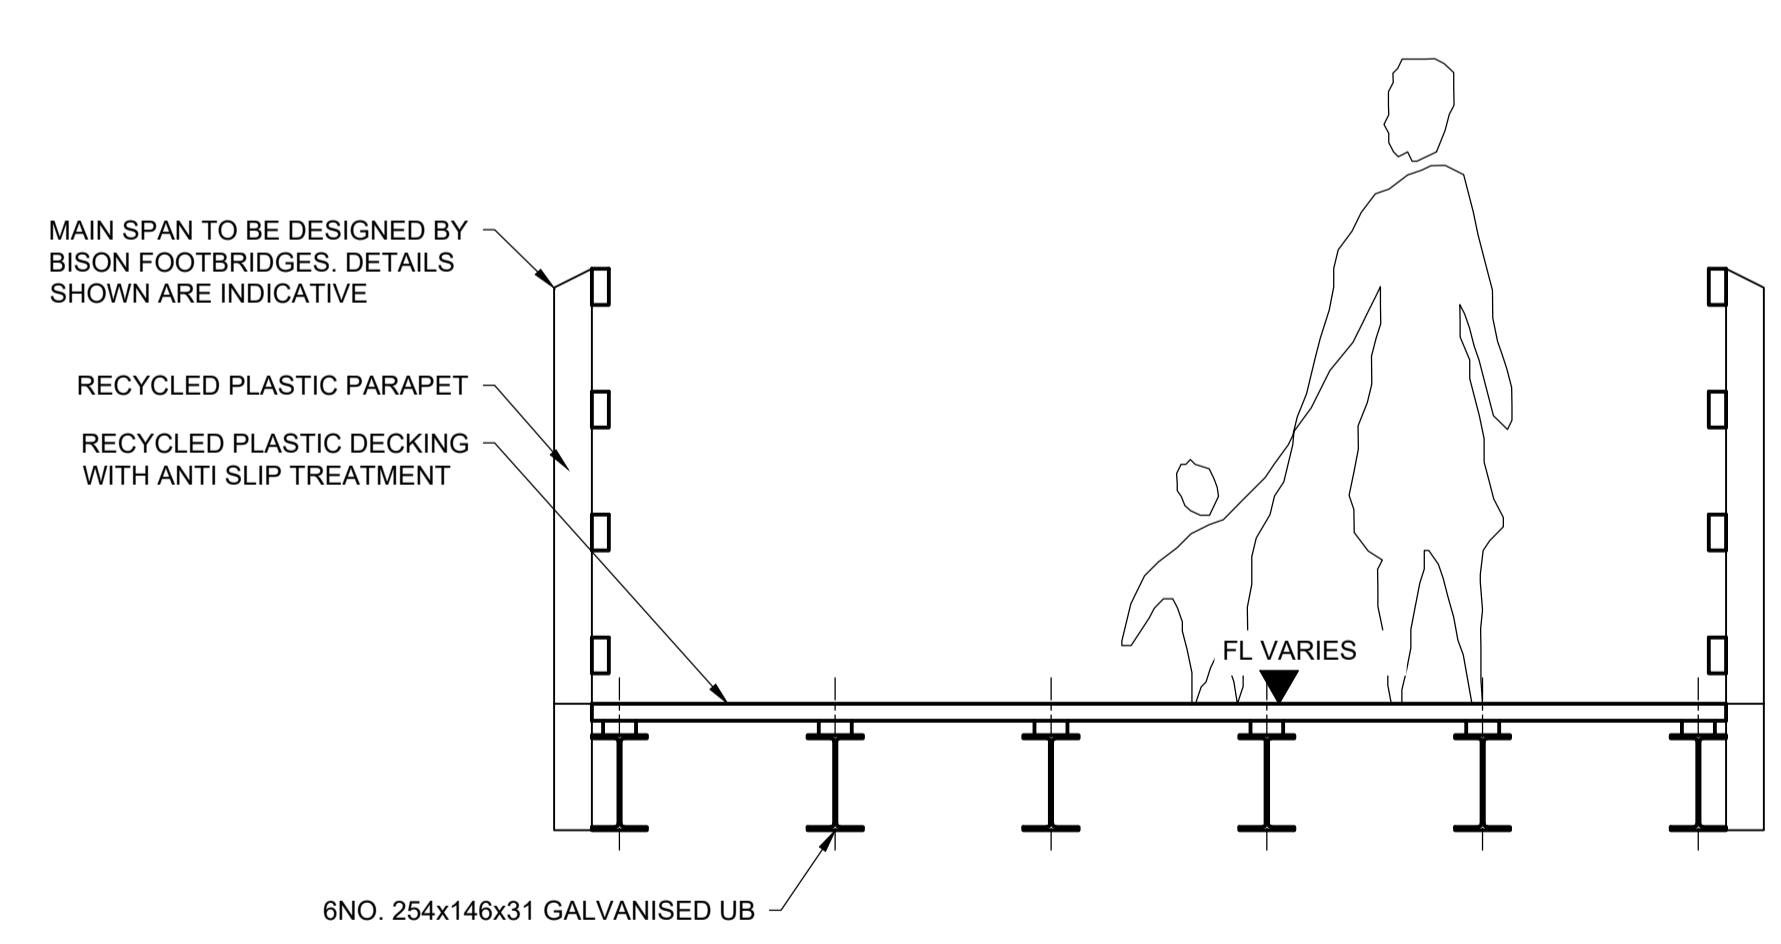

SECTION B-B TYPICAL MAIN SPAN CROSS SECTION

SCALE 1:20

P02	07/07/20	DS	SW	SW
Issued for PAC				
P01	03/07/20	WT	SW	DW
For information				
Issue	Date	By	Chkd	Appd

ARUP
13 Fitzroy Street
London W1T 4BG
Tel +44 (0)20 7336 1531 Fax +44 (0)20 7580 3924
www.arup.com

Client
Cardiff Parkway Developments Ltd

Job Title
Cardiff Hendre Lakes

Drawing Title
Heol Las Public Right of Way Bridge General Arrangement

Scale at A1
As Shown

Discipline
Bridge Design

Job No
252199-00

Drawing Status
Information

Drawing No
HDL-ARP-HW-SW-DRG-ECV-000121

Issue
101